

DATE: February 12, 2026

Farmer Environmental Services, LLC
108 Emerald Hills Drive
Edwardsville, IL 62025

TO: Prospective Bidders

SUBJECT: ADDENDUM NO. 1 TO THE BIDDING DOCUMENTS FOR


RFB NO. B26-0226-04
Upper C East Corridor Asbestos Abatement
JALC Carterville Campus

FES JOB NO.: 2601-035

Dated: February 2, 2026

This addendum forms a part of the bidding and contract documents and modifies the original bidding documents, dated February 2, 2026. Acknowledge receipt of this addendum in space provided on Bid Form.

FAILURE TO DO SO MAY SUBJECT BIDDER TO DISQUALIFICATION.

 

General Notes:

1. Abatement Contractor shall use black poly sheeting on barriers in lieu of clear poly sheeting.
2. Location of negative air exhausts and placement has changed as noted on drawing.
3. Additional flooring was added to the containment as noted on the drawing.

Drawings:

1. REPLACE AB-1 in its entirety with the attached.


Except as modified herein, the project manual and drawings dated, January 19, 2026, remains in full force and effect.

Very truly yours,
Brett Schwalb

This addendum consists of 1 page(s), and 1 pages of attachments.

Attachments:

AB-1 Drawing Addendum #1 02/12/26

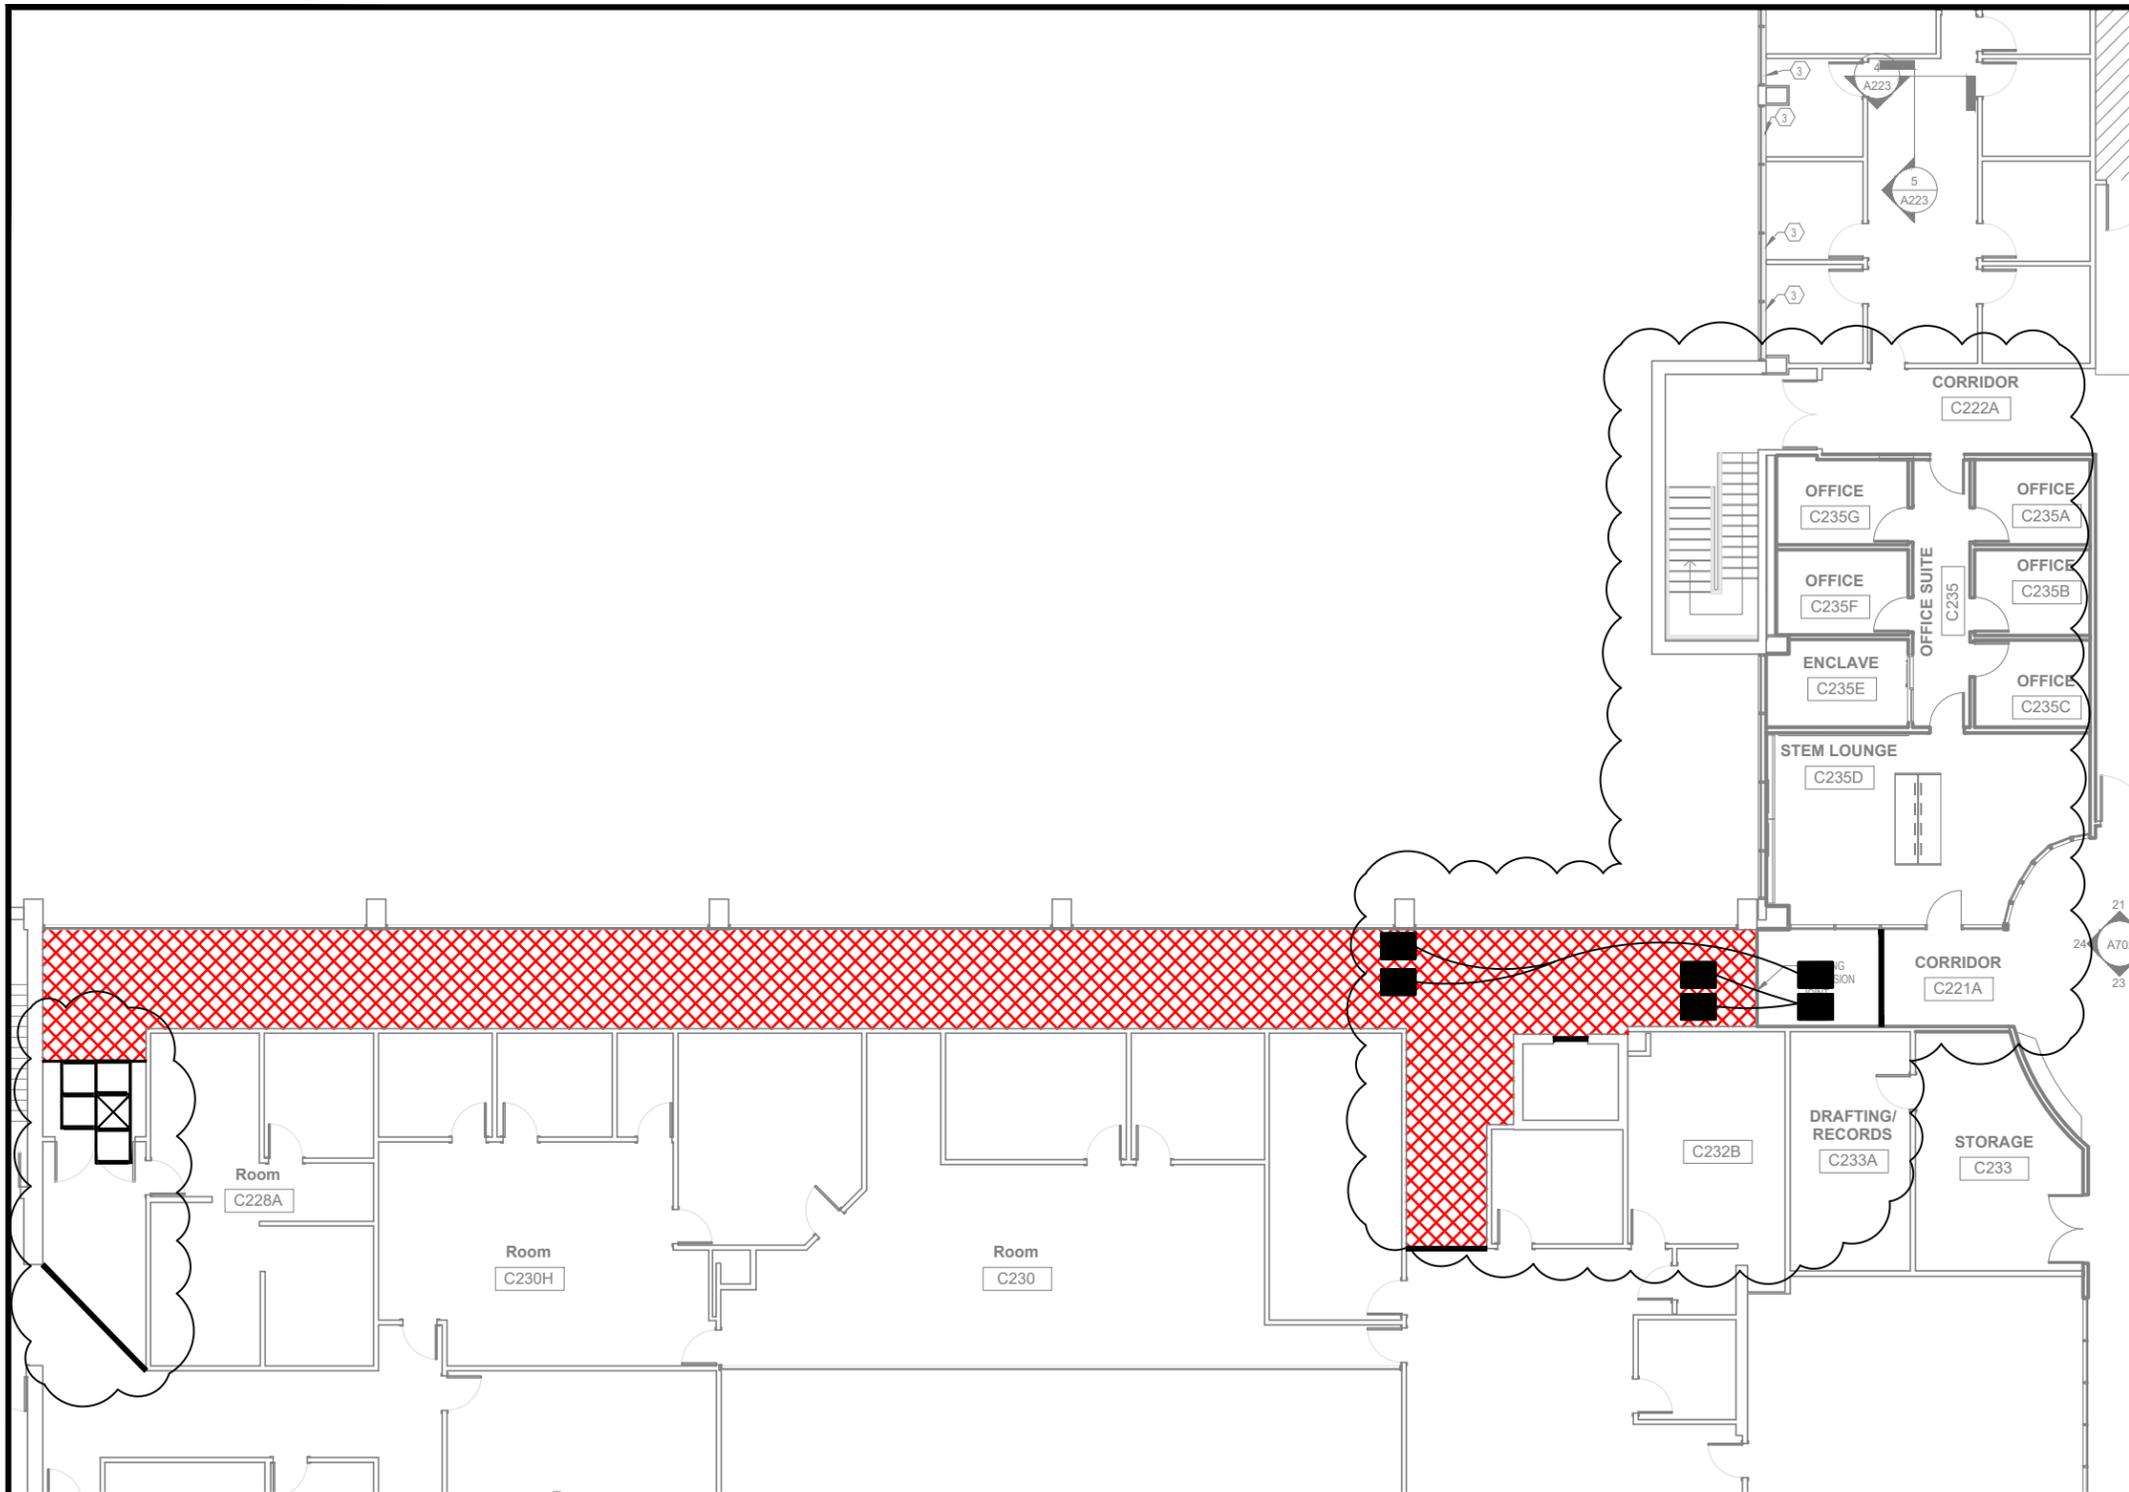

GENERAL ABATEMENT NOTES:
*FOR THIS SHEET ONLY

1. ALL ASBESTOS ABATEMENT WORK SHALL CONFORM TO ALL APPLICABLE EPA, OSHA, AND IDPH RULES AND REGULATIONS.
2. ABATEMENT CONTRACTOR SHALL VERIFY JOB/FIELD CONDITIONS AND MEASUREMENTS. VERIFY ALL QUANTITIES, DIMENSIONS AND LOCATIONS AS INDICATED ON THESE DRAWINGS AND SPECIFICATIONS AND MAKE ANY FURTHER MEASUREMENTS AND COUNTS FOR THE ACCURATE PROSECUTION OF WORK.
3. ABATEMENT CONTRACTOR SHALL ABATE CARPET, FLOOR TILE AND FLOOR TILE MASTIC IN A NEGATIVE PRESSURE INCLOSURE WITH ATTACHED DECONTAMINATION UNIT AND WASTE LOAD-OUT. ALL ABATED MATERIALS SHALL BE DISPOSED OF AS ASBESTOS CONTAINING WASTE.

KEYED NOTES:
*FOR THIS SHEET ONLY

-  LOCATION OF CARPET ON ASBESTOS CONTAINING FLOOR TILE AND FLOOR TILE MASTIC. (APPROX. 1,620 SQ. FT.)
-  LOCATION OF NEGATIVE AIR MACHINE VENTED TO THE BUILDING EXTERIOR.
-  LOCATION OF TWO STAGE WASTE LOAD-OUT.
-  LOCATION OF THREE STAGE WORKER DECONTAMINATION UNIT.
-  LOCATION OF BLACK POLY SHEETING CONSTRUCTION BARRIER.

1 SECOND FLOOR ABATEMENT PLAN
AB-1 SCALE: 1" = 16'-0"

REVISIONS		
NO.	DATE	REMARKS
1	02/12/26	ADDENDUM

DRAWN APK	PREPARED APK
TRACED	APPROVED WCF
CHECKED APK	APPROVED BAS



FARMER ENVIRONMENTAL SERVICES, LLC
108 EMERALD HILLS DRIVE PHONE: 618.656.6988
EDWARDSVILLE, IL 62025 FAX: 618.656.8353

EXP: 11/30/27
BRETT ALAN SCHWALB
062-053034
LICENSED
ENGINEER
STATE OF ILLINOIS
SIGNED: 01/22/26

BJSEngineering
B12ENGINEERING

SECOND FLOOR ABATEMENT PLAN
JOHN A. LOGAN COLLEGE
CARTERVILLE, WILLIAMSON COUNTY, ILLINOIS

PROJECT NO.
2601-035
DATE
01/22/26
SHEET NO.
AB-1
01 OF 01 SHEETS